


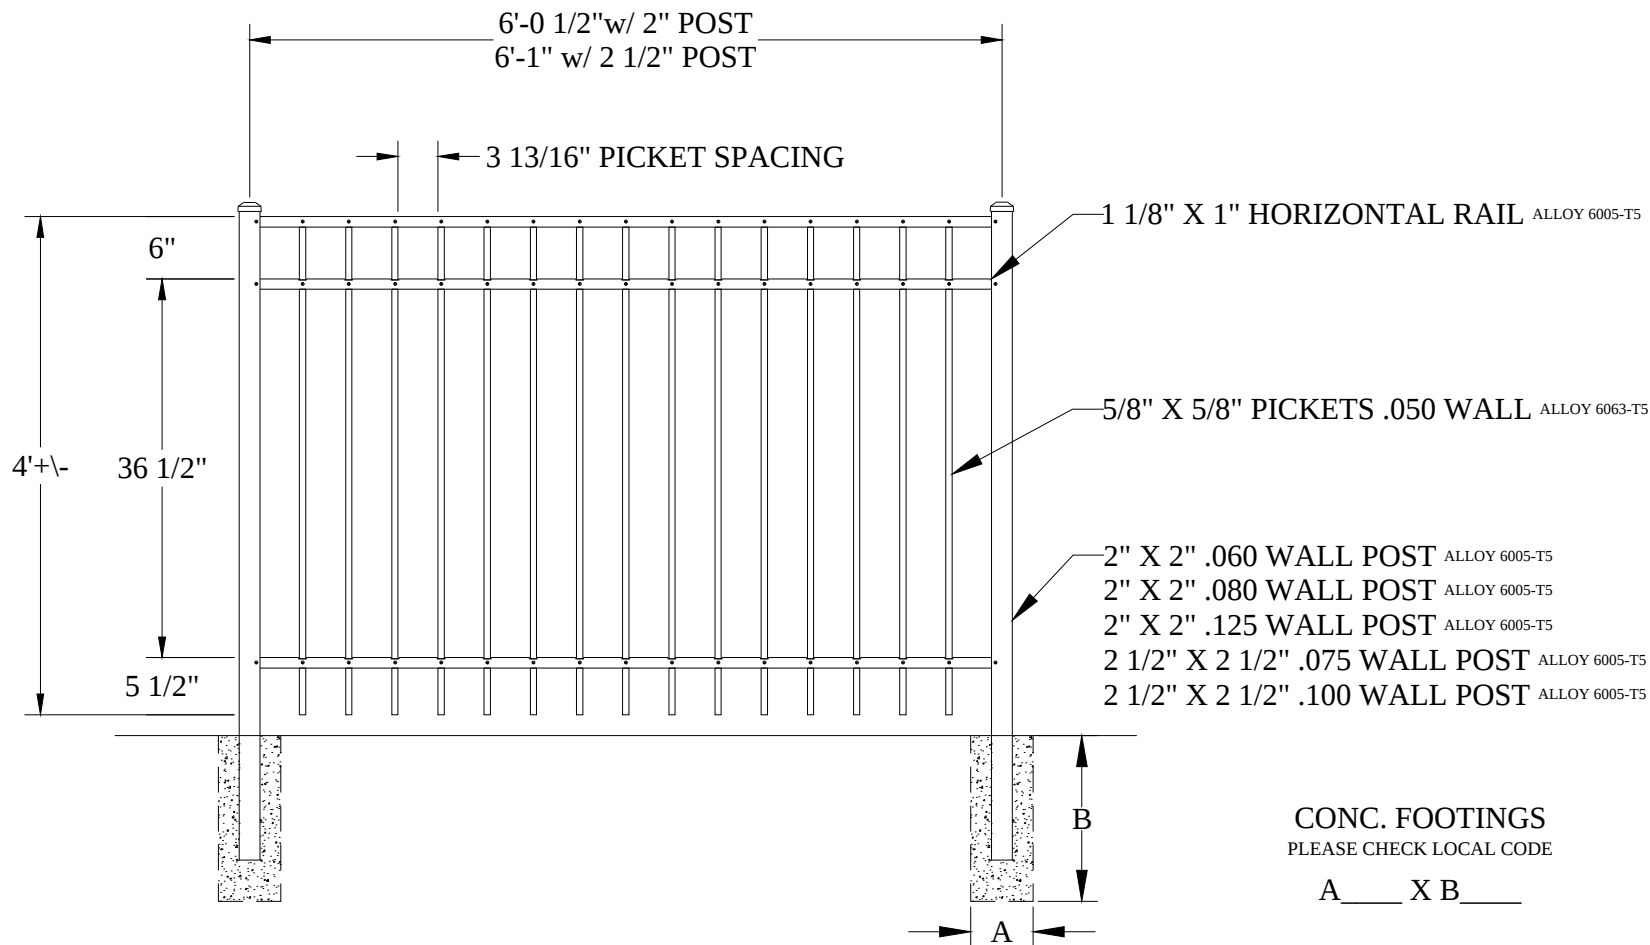

NOTE: DRAWING NOT TO SCALE. ALL SECTIONS COME FULLY ASSEMBLED.

EFF-20
RESIDENTIAL

4' HIGH 3-RAIL
ALUMINUM FENCE PANEL
2-21-16 V.1.0 | KS | KS | STD DRWING

CONTRACTOR:

PROJECT:

COLOR:

DATE: